




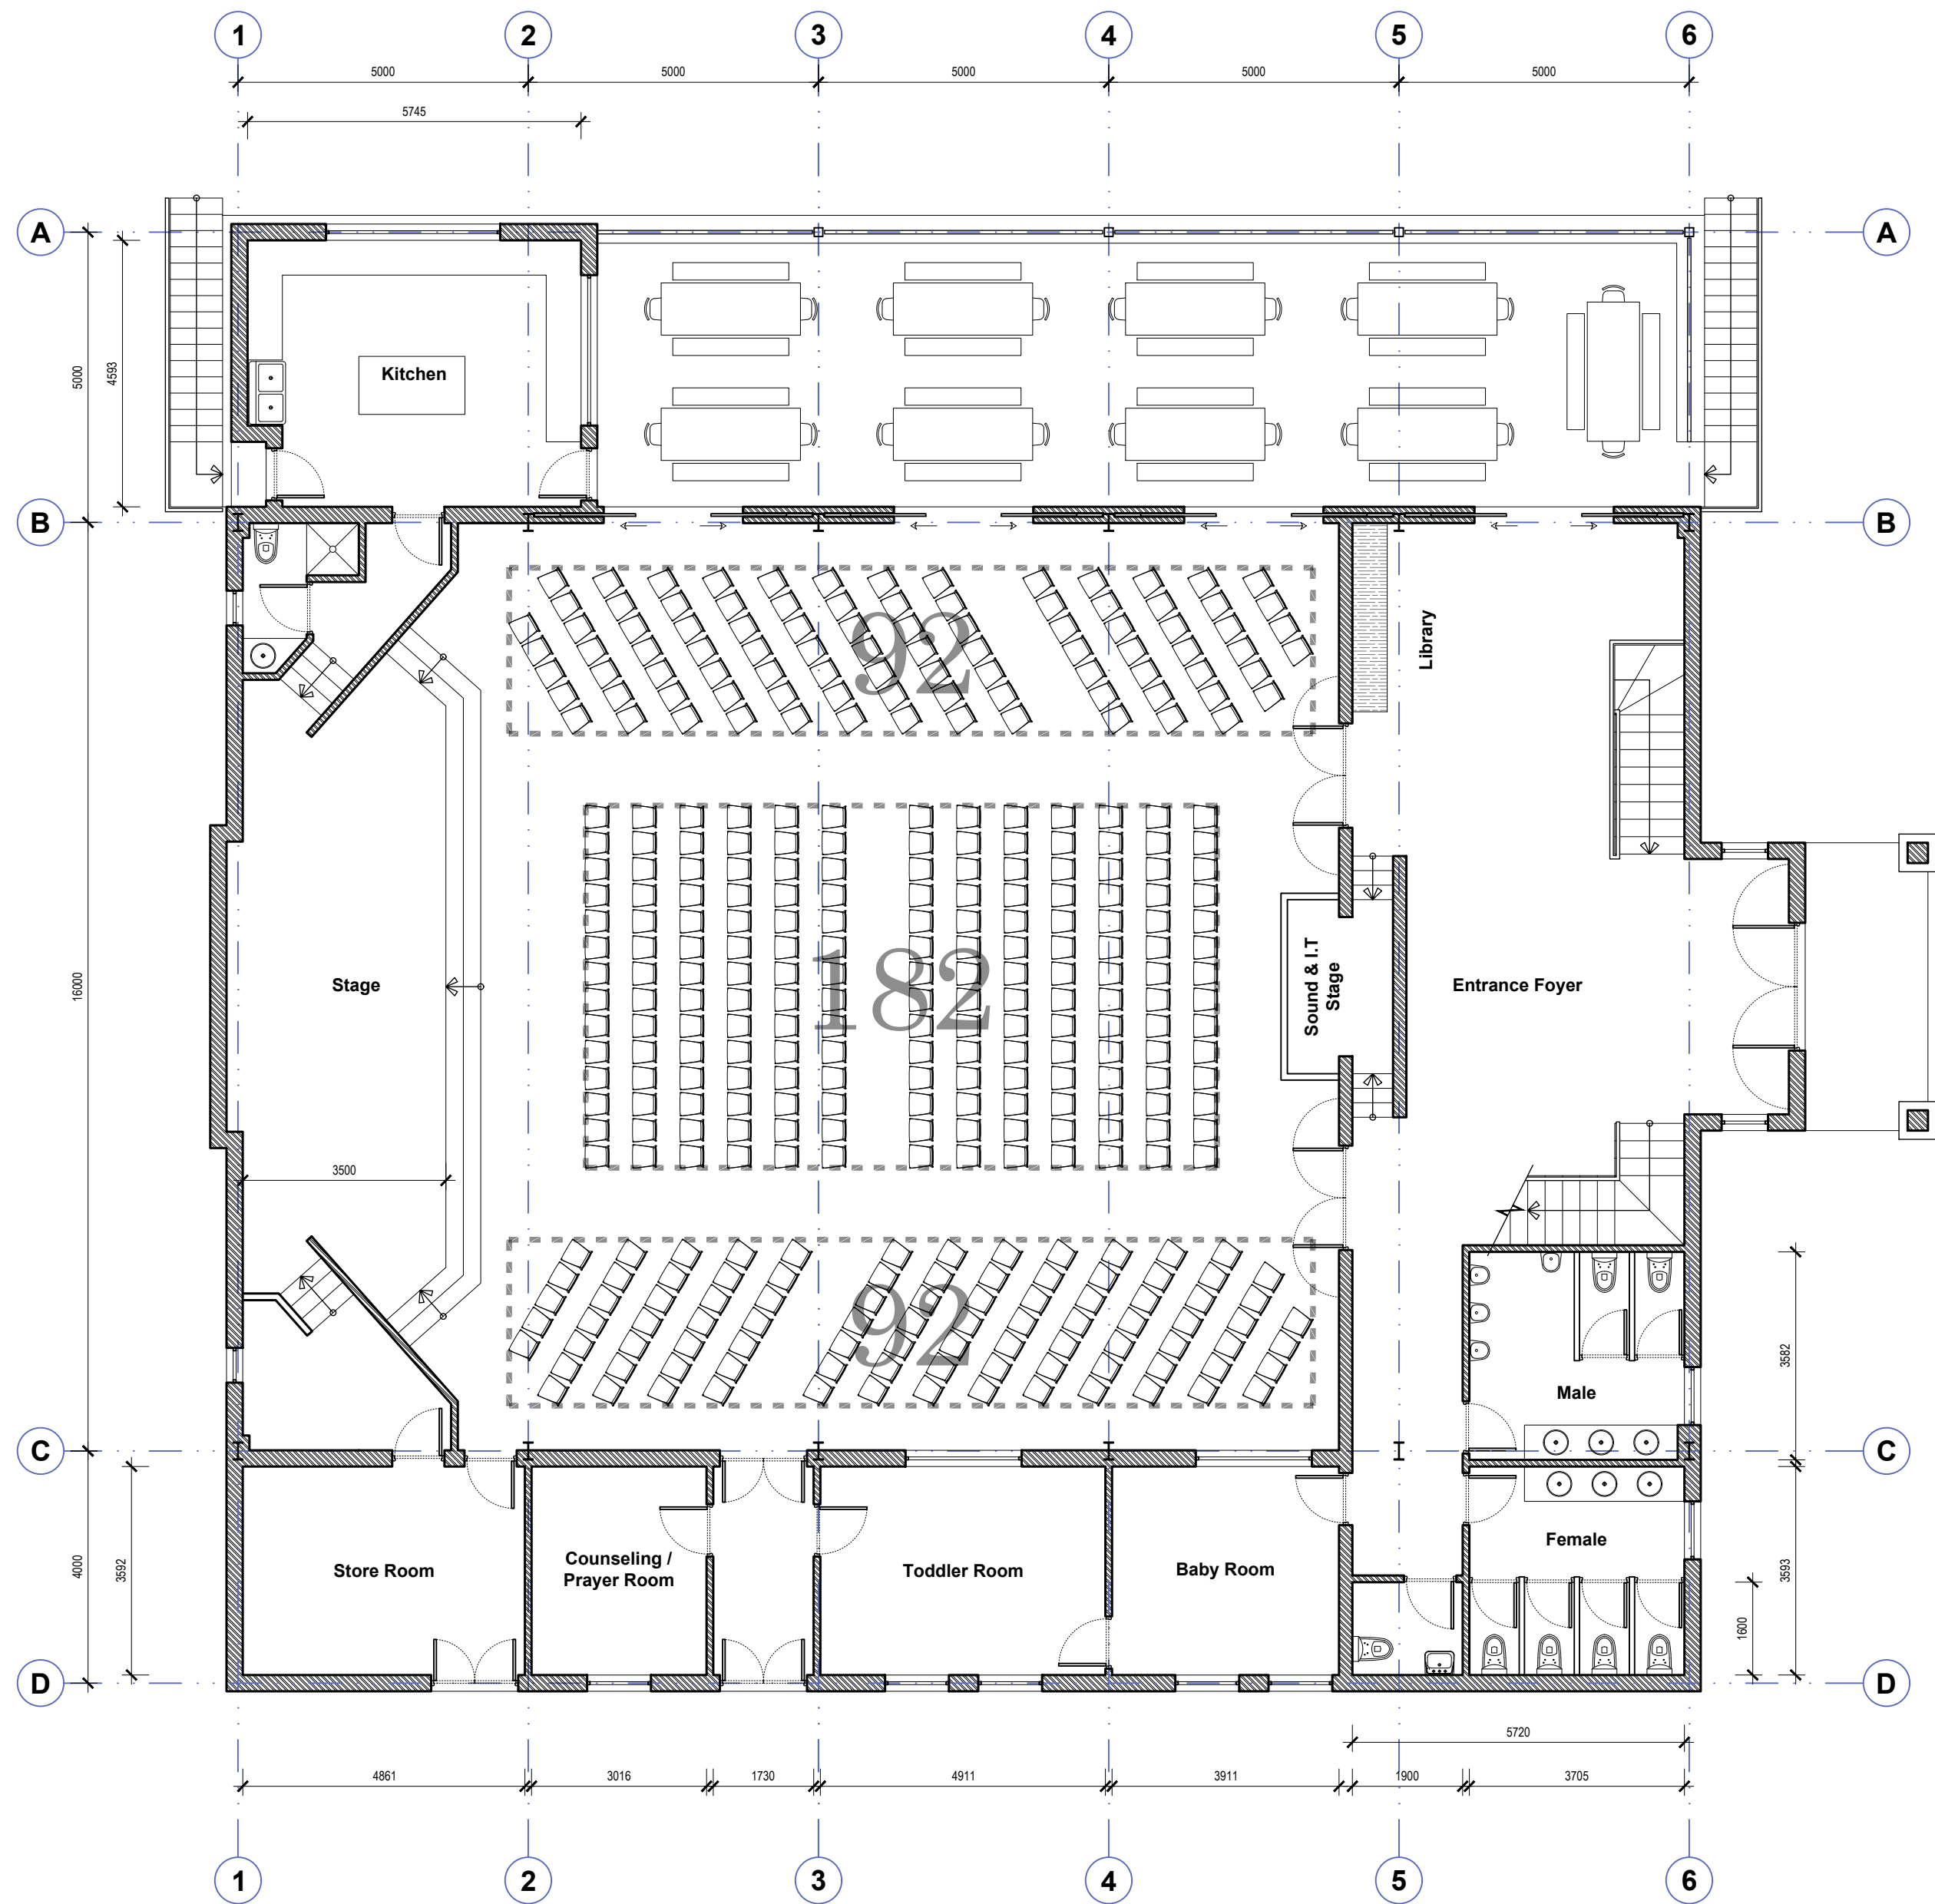


FIRST FLOOR PLAN
SCALE 1 : 100

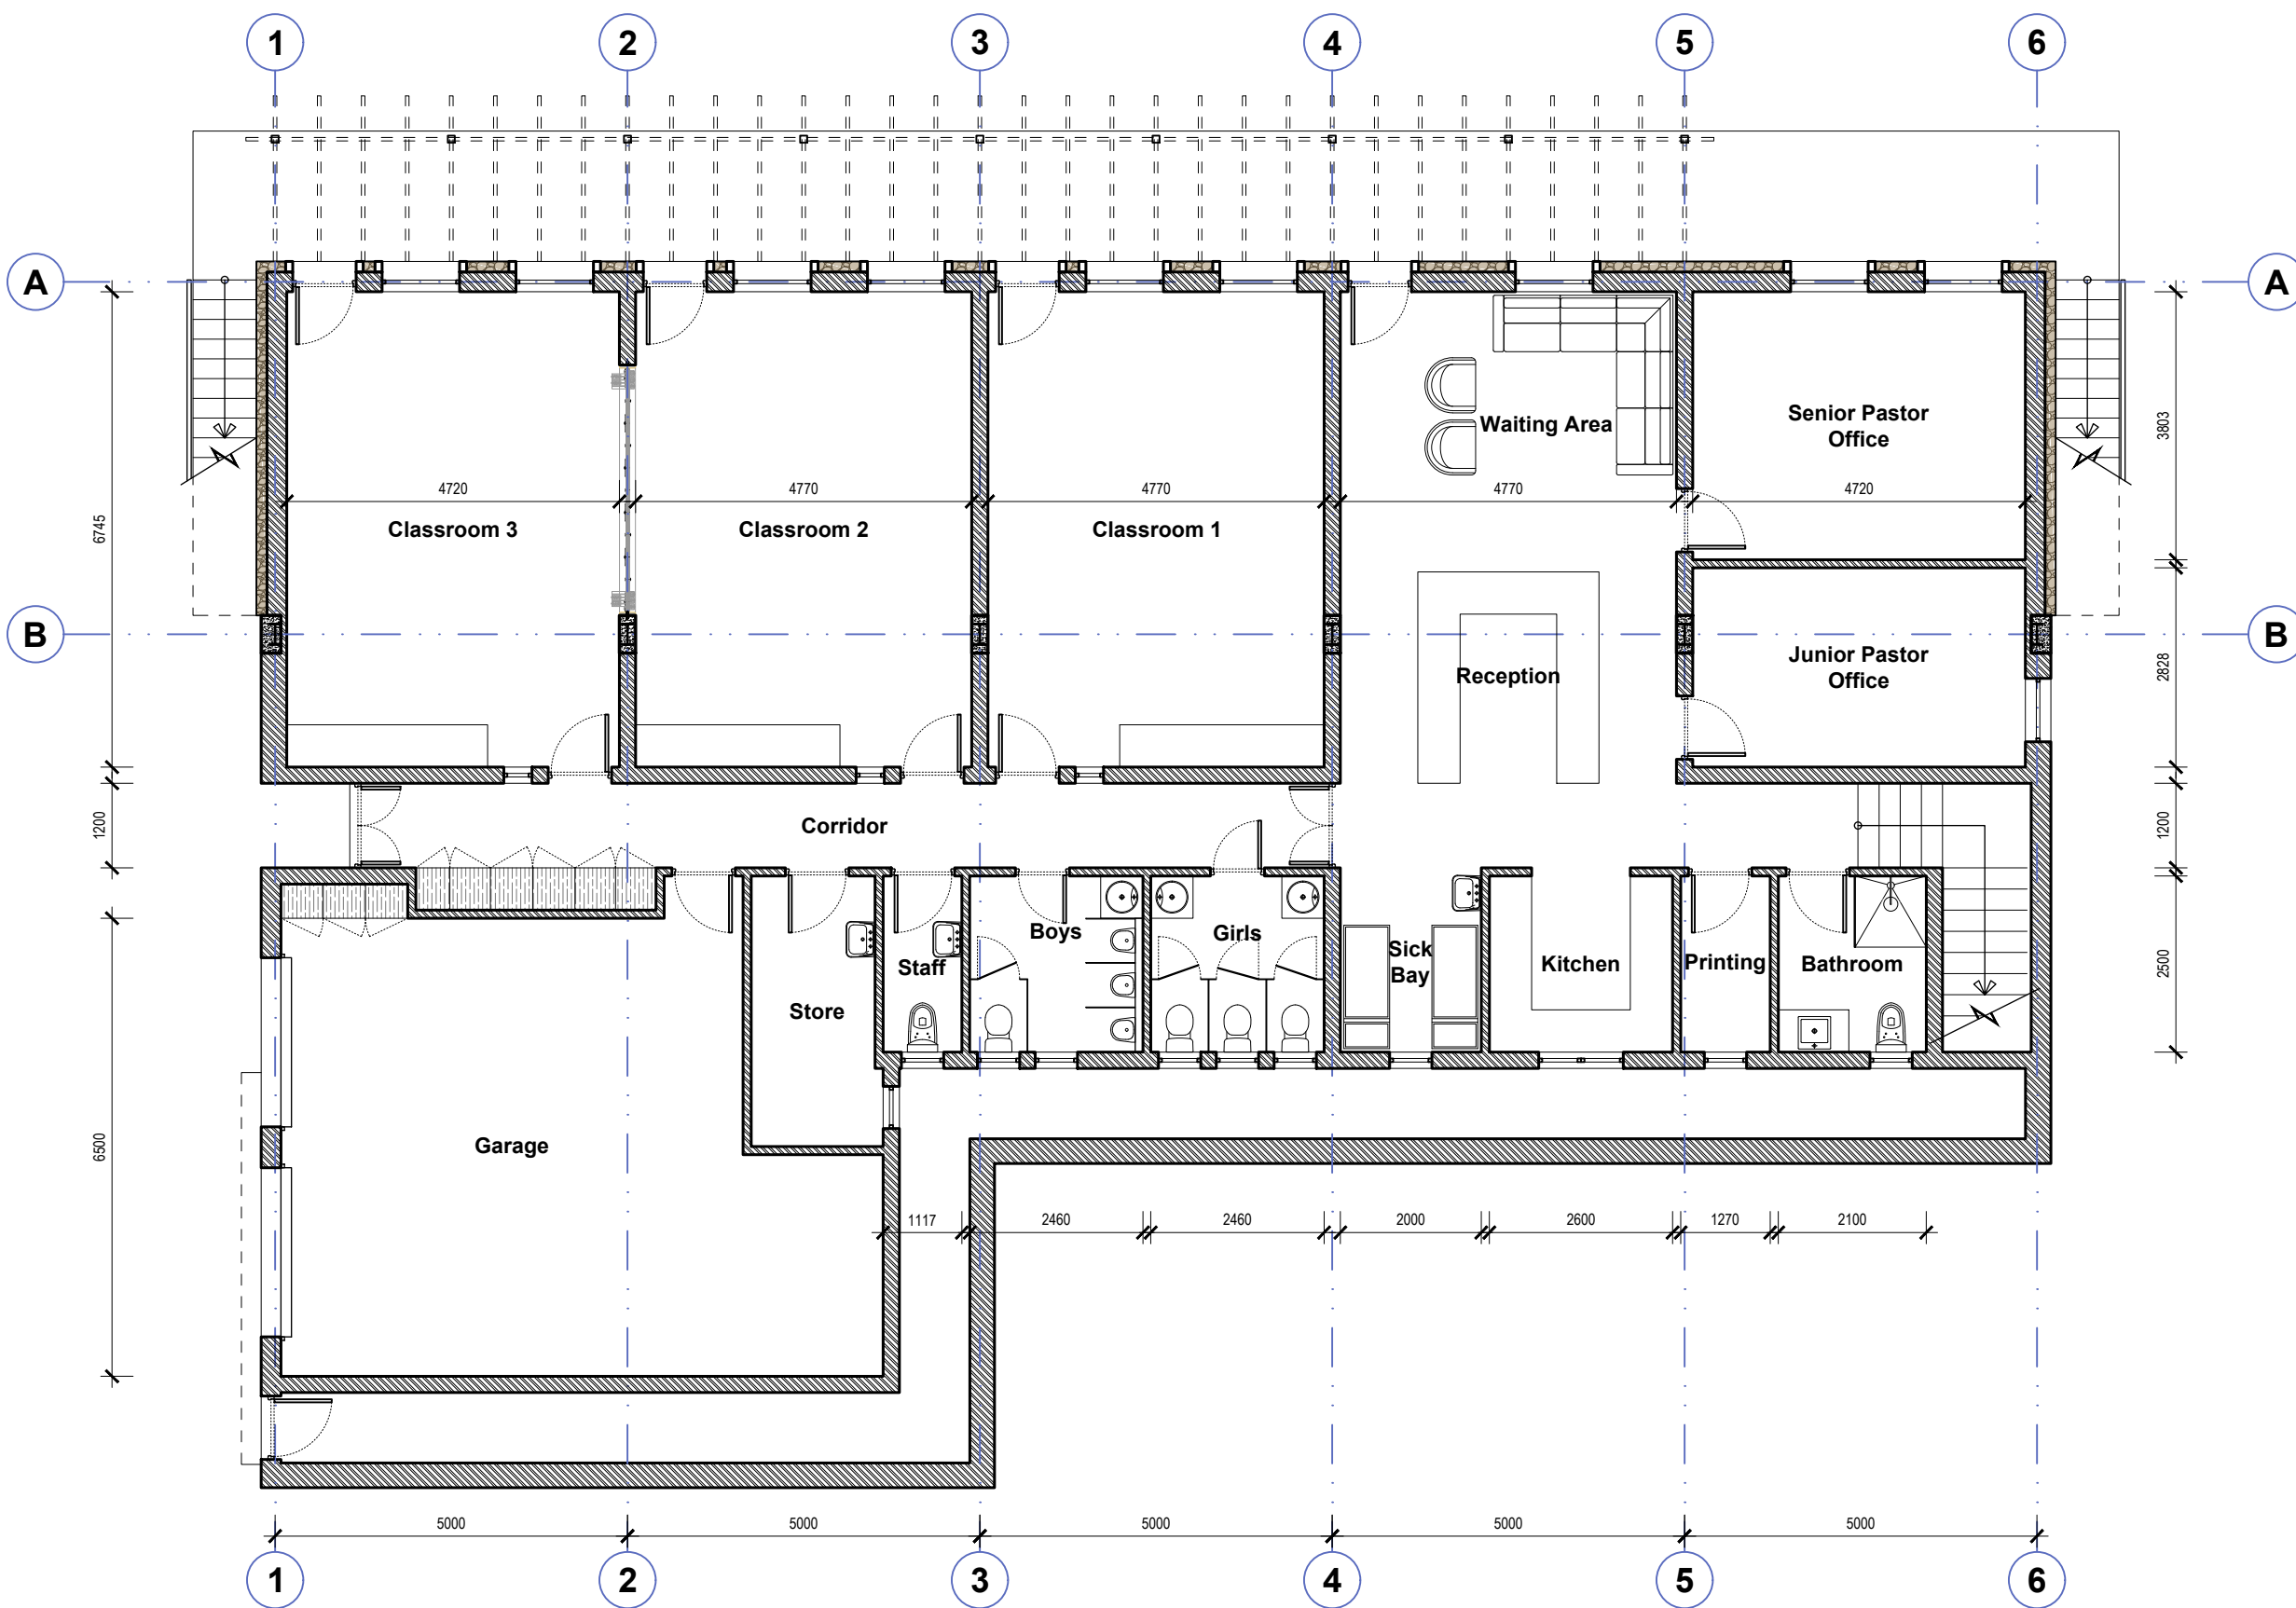

GROUND FLOOR PLAN
SCALE 1 : 100

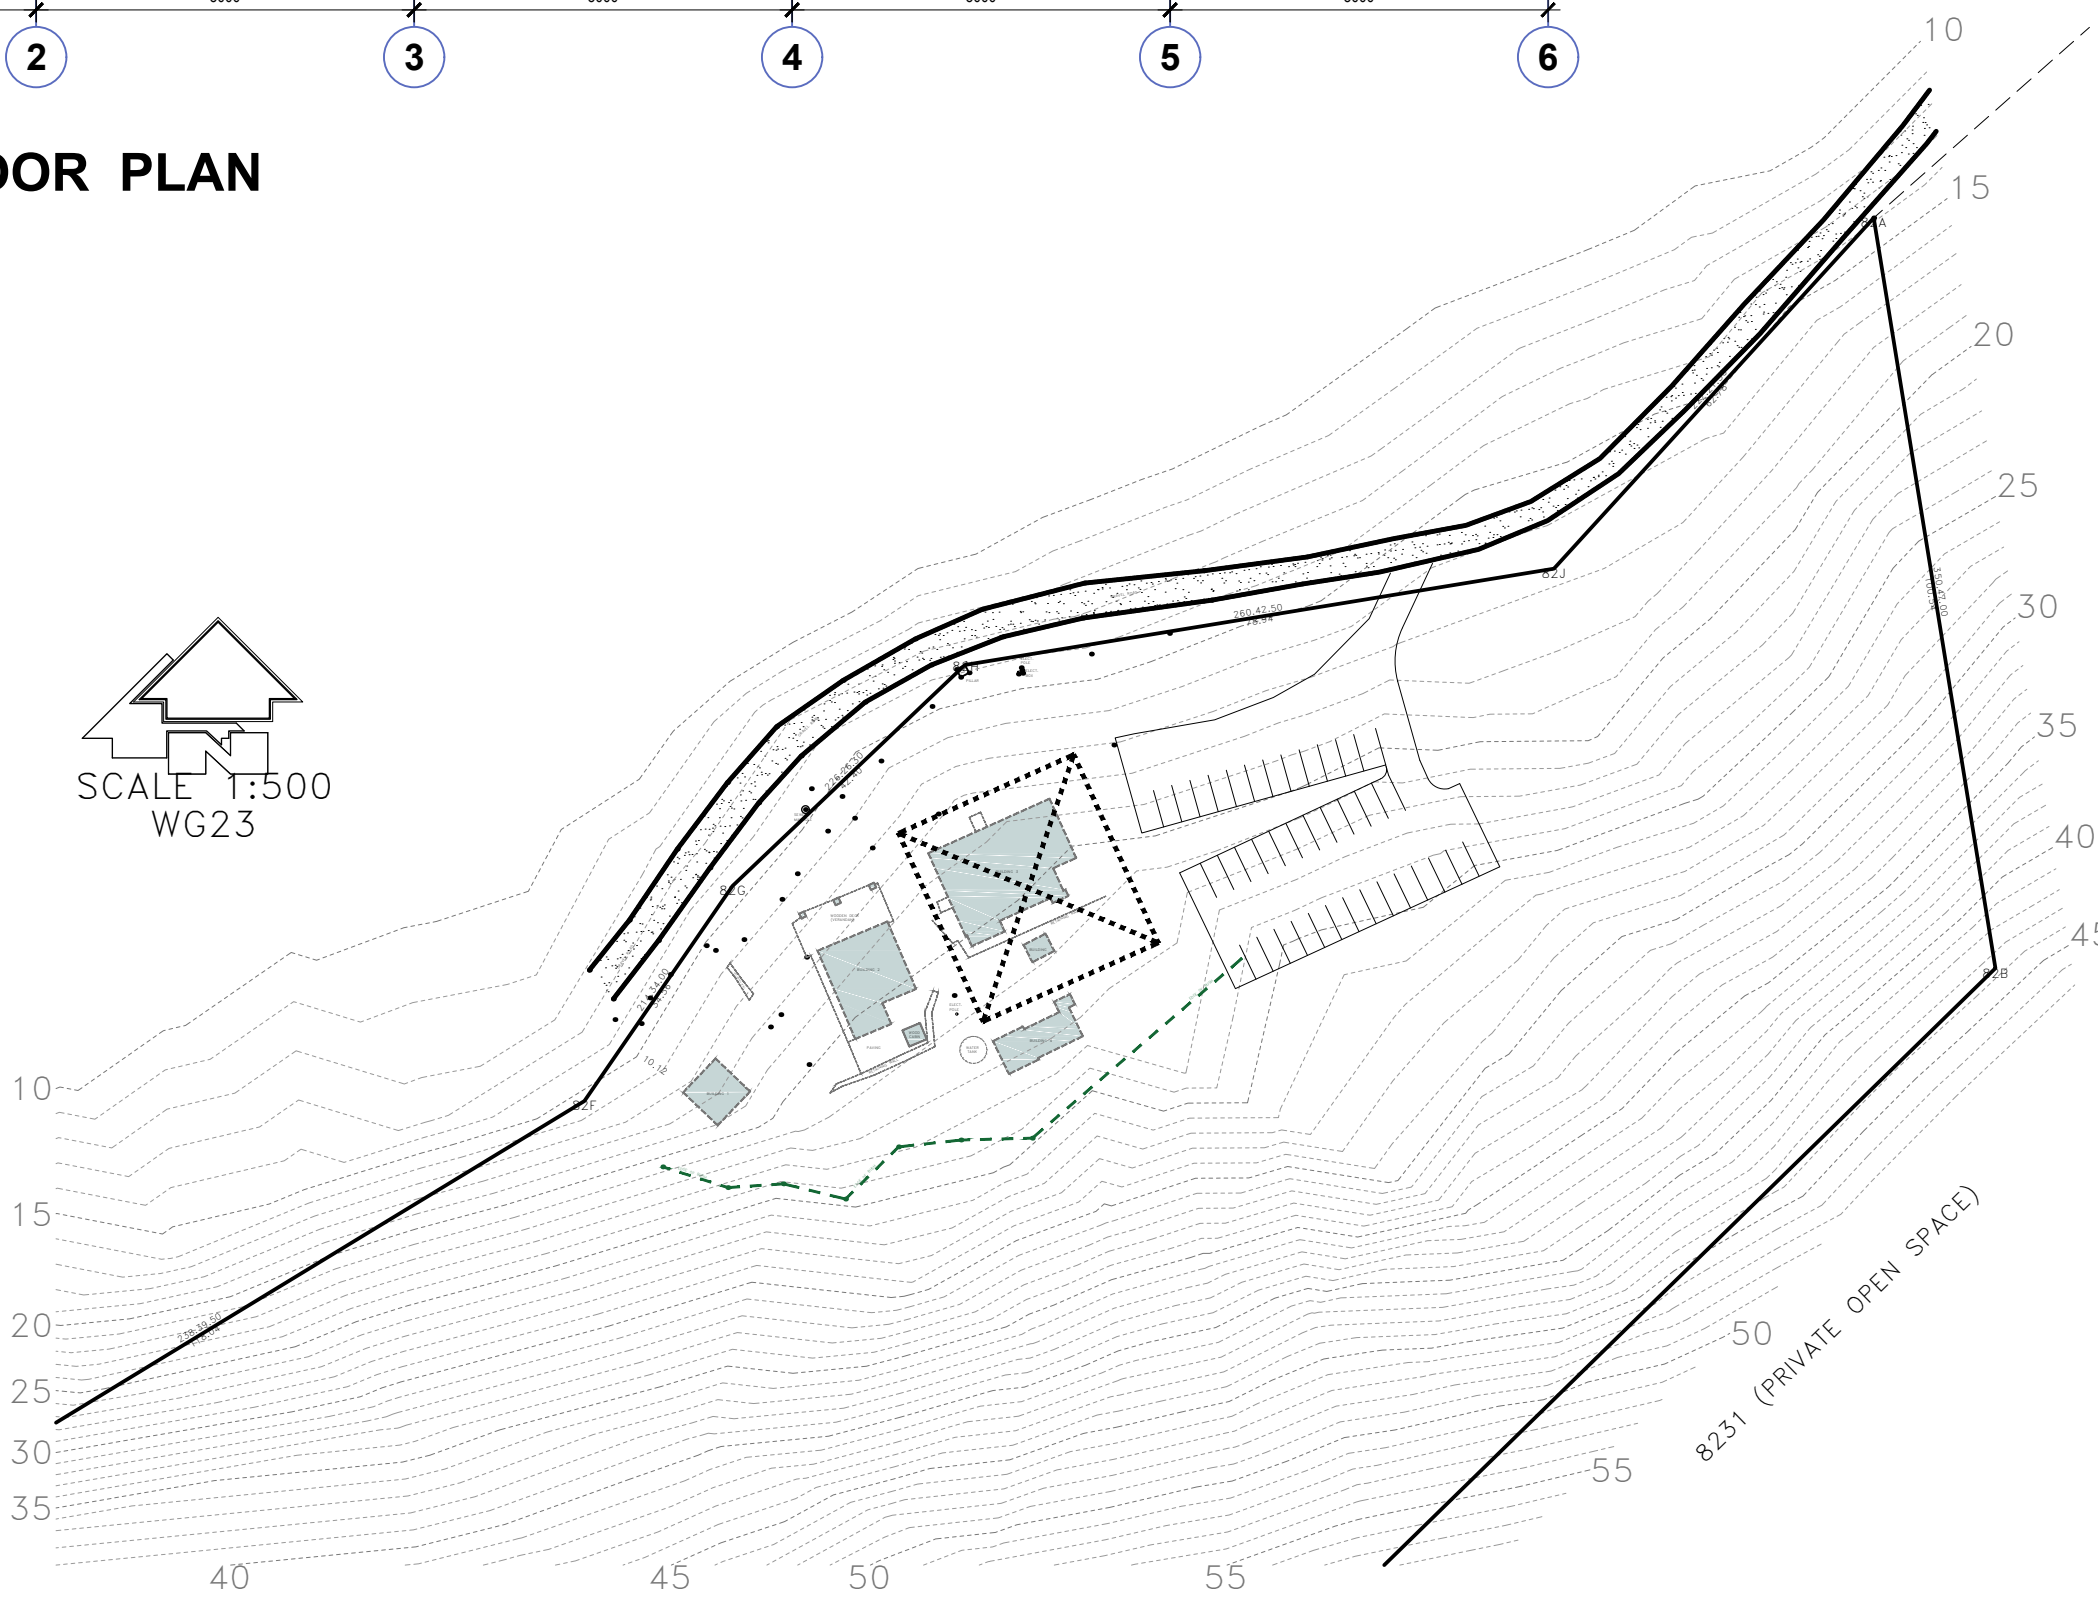

P.O. Box 265 Plettenberg Bay 6600
Rep. South Africa
Mobile : +27 (0)82 9004900
Fax : +27 (0)44 5335344
Office : +27 (0)44 5335354
Email : roberto@robertoboniarchitects.com
SACA REG No : 6136
© Roberto Boni Architects Copyright 2017

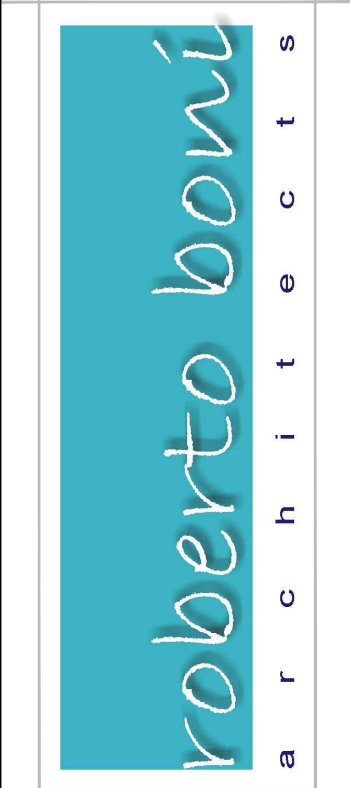

PROPOSED NEW CHURCH
PLETT EVANGELICAL
PTN 82/443
PLETTENBERG BAY

architect signature
owner's signature
date
title
Plans
revisions
N/A
date
10 August 2017
drawn
mb
scale
as shown
reference
2016/23/SP/01